
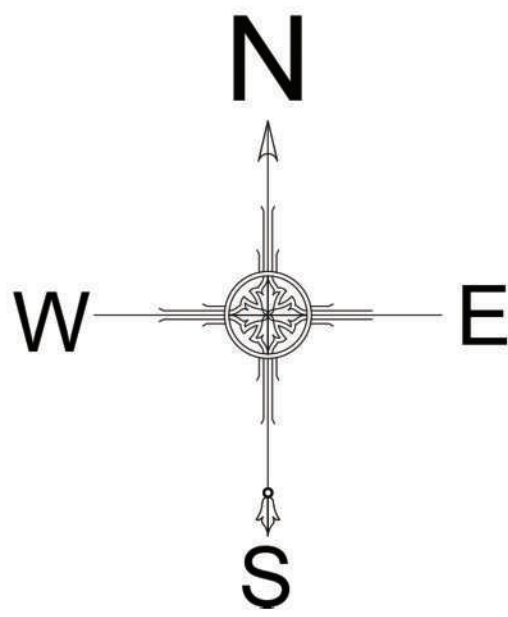


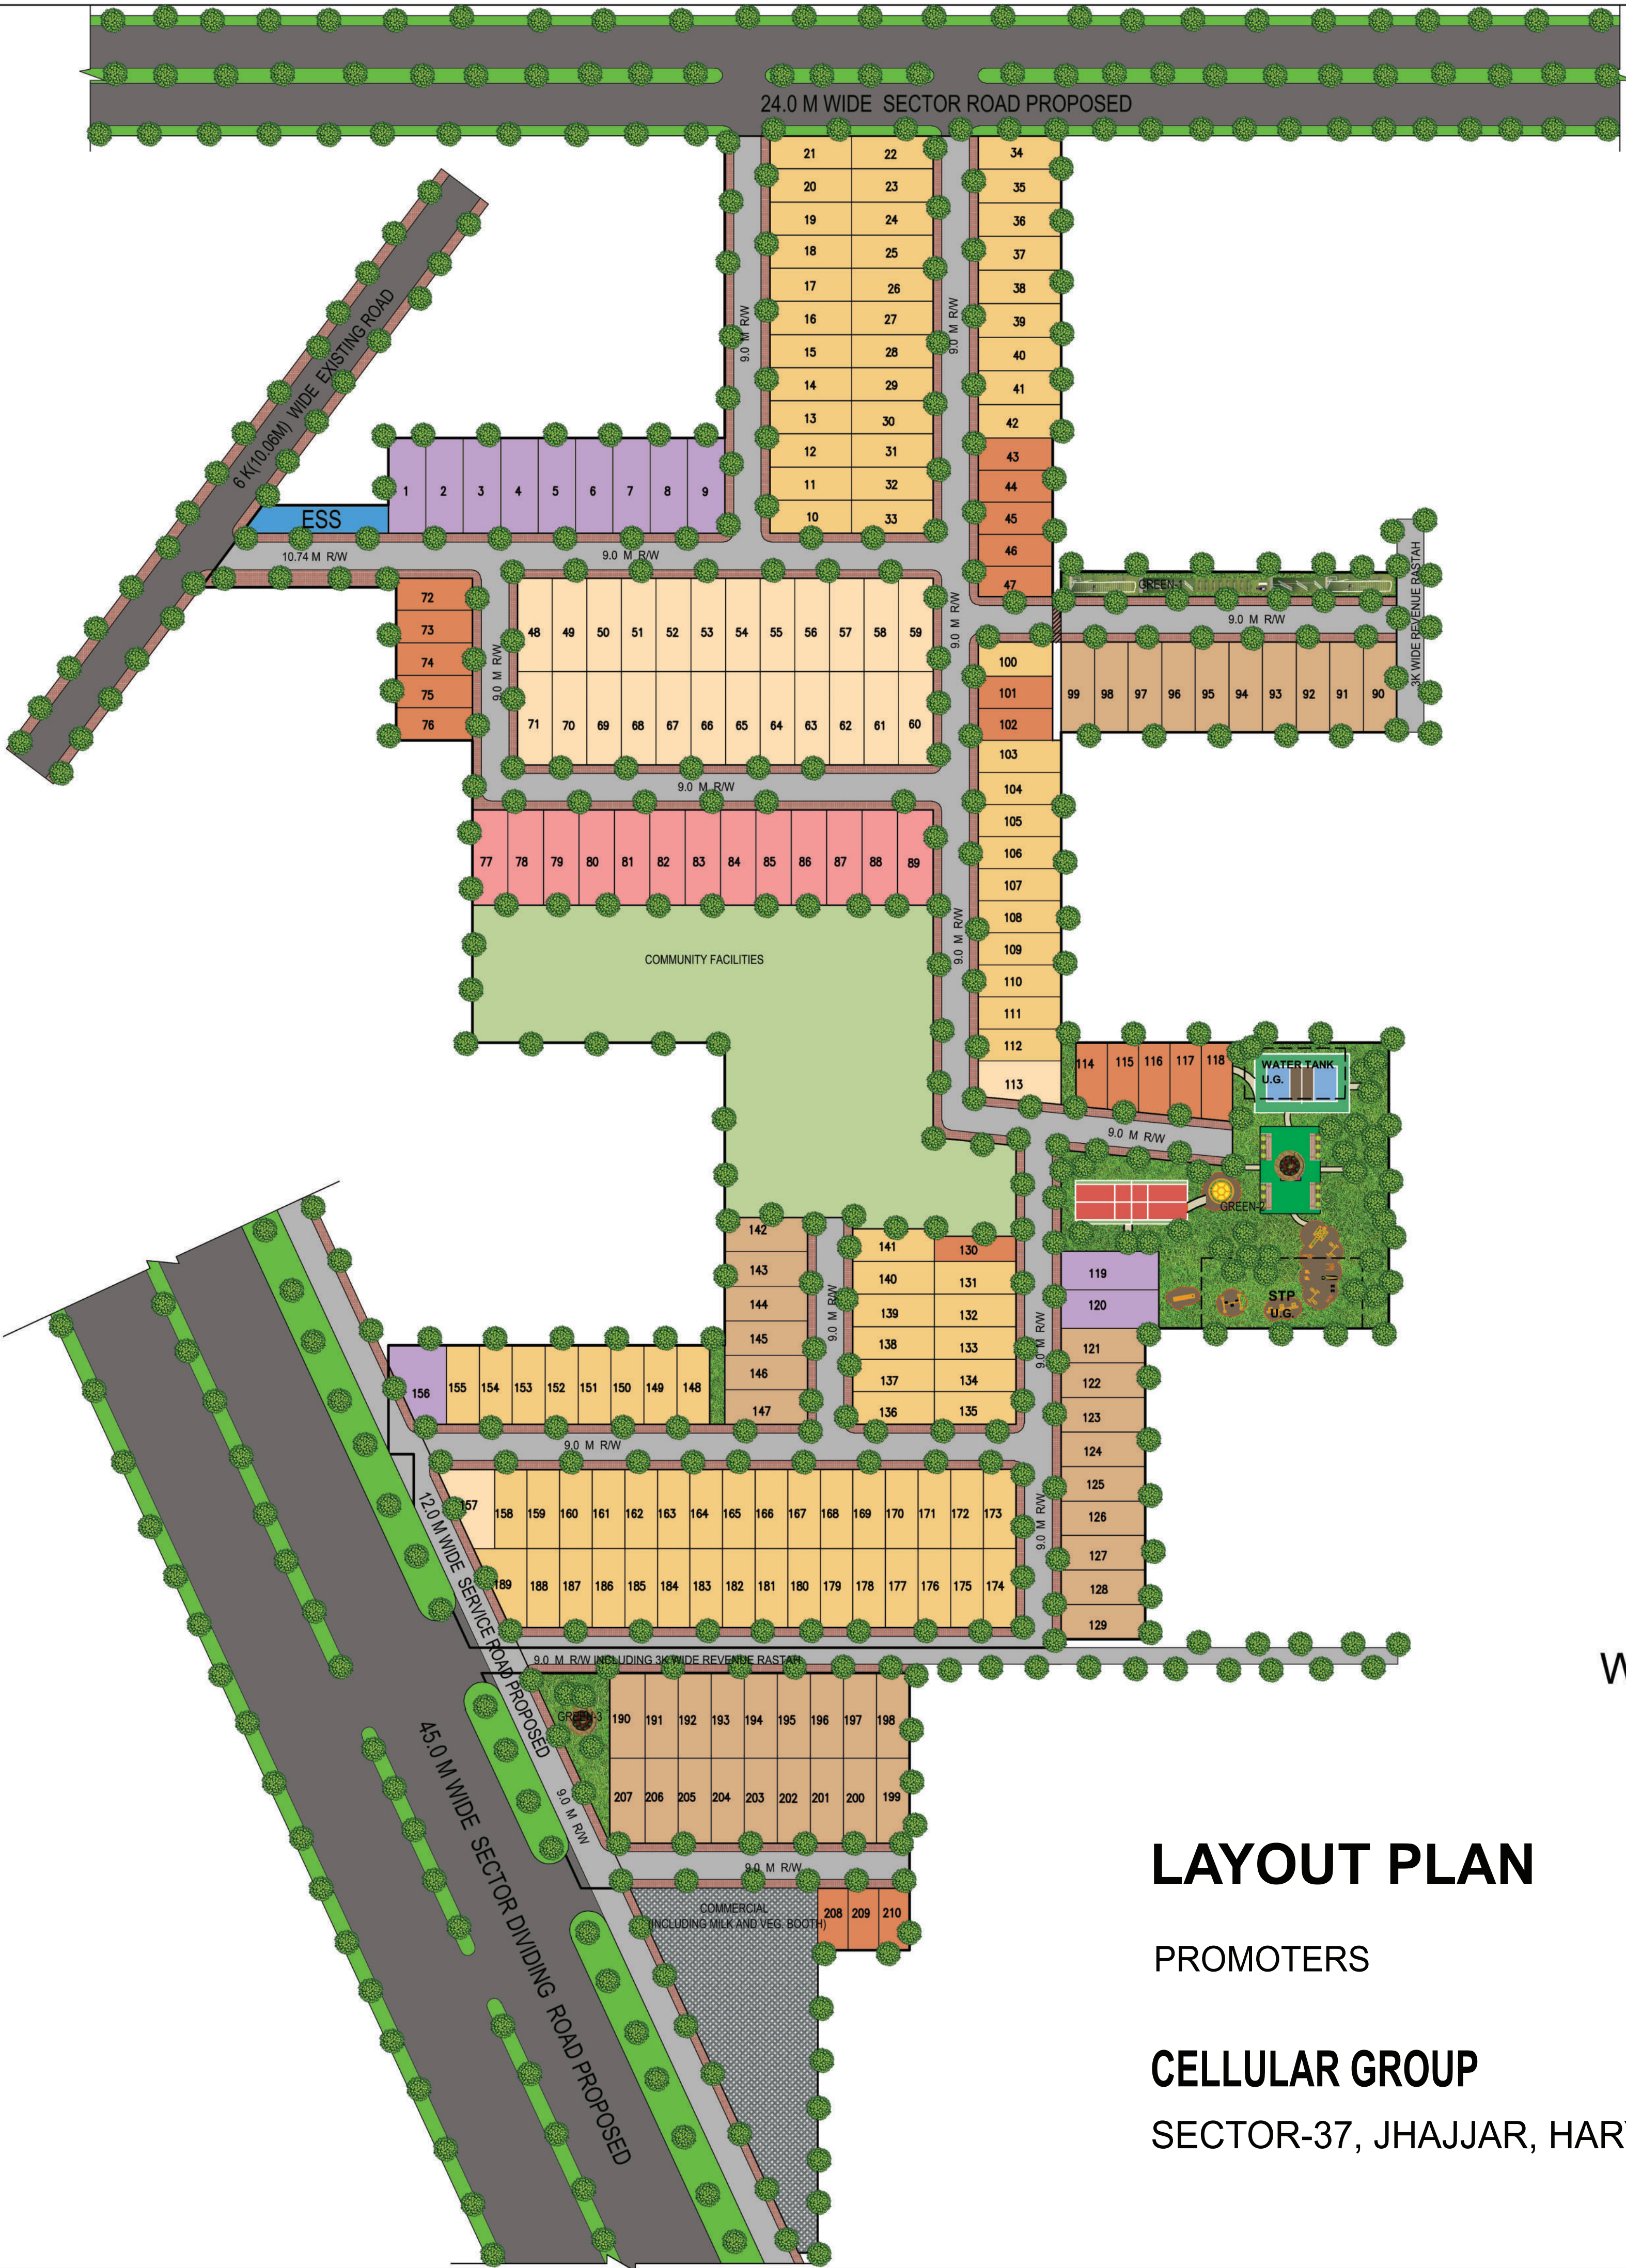

LAYOUT PLAN

PROMOTERS

CELLULAR GROUP
SECTOR-37, JHAJJAR, HARYANA

PLOTS AREA CALCULATION								
S.NO	PLOT NO	WIDTH IN M	LENGTH IN M	AREA/PLOT IN SQM	AREA IN SQYDS	NO OF PLOTS	TOTAL AREA IN SQM	TOTAL AREA IN SQYDS
1	01 - 08	7.450	19.000	141.550	169.29	8	1132.400	1354.35
2	09	7.456	19.000	141.664	169.43	1	141.664	169.43
3	10 - 20,23-33	6.610	16.278	107.598	128.69	22	2367.147	2831.11
4	21,22	6.640	16.278	108.086	129.27	2	216.172	258.54
5	34	6.710	16.500	110.715	132.42	1	110.715	132.42
6	35-42	6.705	16.500	110.633	132.32	8	885.060	1058.53
7	43-47	6.335	14.825	93.916	112.32	5	469.582	561.62
8	48-58,61-71	6.905	18.605	128.468	153.65	22	2826.286	3380.24
9	59,60	6.907	18.605	128.505	153.69	2	257.009	307.38
10	72	6.350	15.250	96.838	115.82	1	96.838	115.82
11	73-76	6.500	15.250	99.125	118.55	4	396.500	474.21
12	77-88	7.065	19.000	134.235	160.55	12	1610.820	1926.54
13	89	7.082	19.000	134.558	160.93	1	134.558	160.93
14	90	6.711	18.000	120.798	144.47	1	120.798	144.47
15	91-99	6.705	18.000	120.690	144.35	9	1086.210	1299.11
16	100	6.875	14.825	101.922	121.90	1	101.922	121.90
17	101, 102	6.400	14.825	94.880	113.48	2	189.760	226.95
18	103-112	6.400	16.500	105.600	126.30	10	1056.000	1262.98
19	113	1/2(7.056+8.678)x16.500		129.806	155.25	1	129.806	155.25
20	114	1/2(12.623+13.237)x6.250		80.813	96.65	1	80.813	96.65
21	115	1/2(13.237+13.852)x6.250		84.653	101.25	1	84.653	101.25
22	116	1/2(13.852+14.466)x6.250		87.650	104.83	1	87.650	104.83
23	117	1/2(14.466+15.080)x6.250		92.331	110.43	1	92.331	110.43
24	118	1/2(15.080+15.695)x6.250		96.172	115.02	1	96.172	115.02
25	119,120	7.690	19.500	149.955	179.35	2	299.910	358.69
26	121-128	6.890	16.750	115.408	138.03	8	923.260	1104.22
27	129	6.905	16.750	115.659	138.33	1	115.659	138.33
28	130	5.078	16.278	82.660	98.86	1	82.660	98.86
29	131-141	6.500	16.278	105.807	126.55	11	1163.877	1392.00
30	142	6.860	16.500	113.190	135.38	1	113.190	135.38
31	143-147	6.885	16.500	113.603	135.87	5	568.013	679.34
32	148-155	6.565	15.800	103.727	124.06	8	829.816	992.46
33	156	11.536	3.944	45.498	179.13	1	149.772	179.13
34		1/2(11.536+6.054)x11.856		104.274				
35		4.177	15.790	65.955				
36	157	1/2(7.280x15.790)		57.476	147.62	1	123.430	147.62
37	158-188	6.500	15.790	102.635	122.75	31	3181.685	3805.30
38	189	3.376	15.790	53.307	132.60	1	110.869	132.60
39		1/2(7.291x15.790)		57.562				
40	190, 207	7.020	16.985	119.235	142.60	2	238.469	285.21
41	191-206	6.600	16.985	112.101	134.07	16	1793.616	2145.16
42	208-209	6.145	12.350	75.891	90.77	2	151.782	
43	210	6.150	12.350	75.953	90.84	1	75.953	90.84
	TOTAL					210	23692.824	

ARCHITECTS

